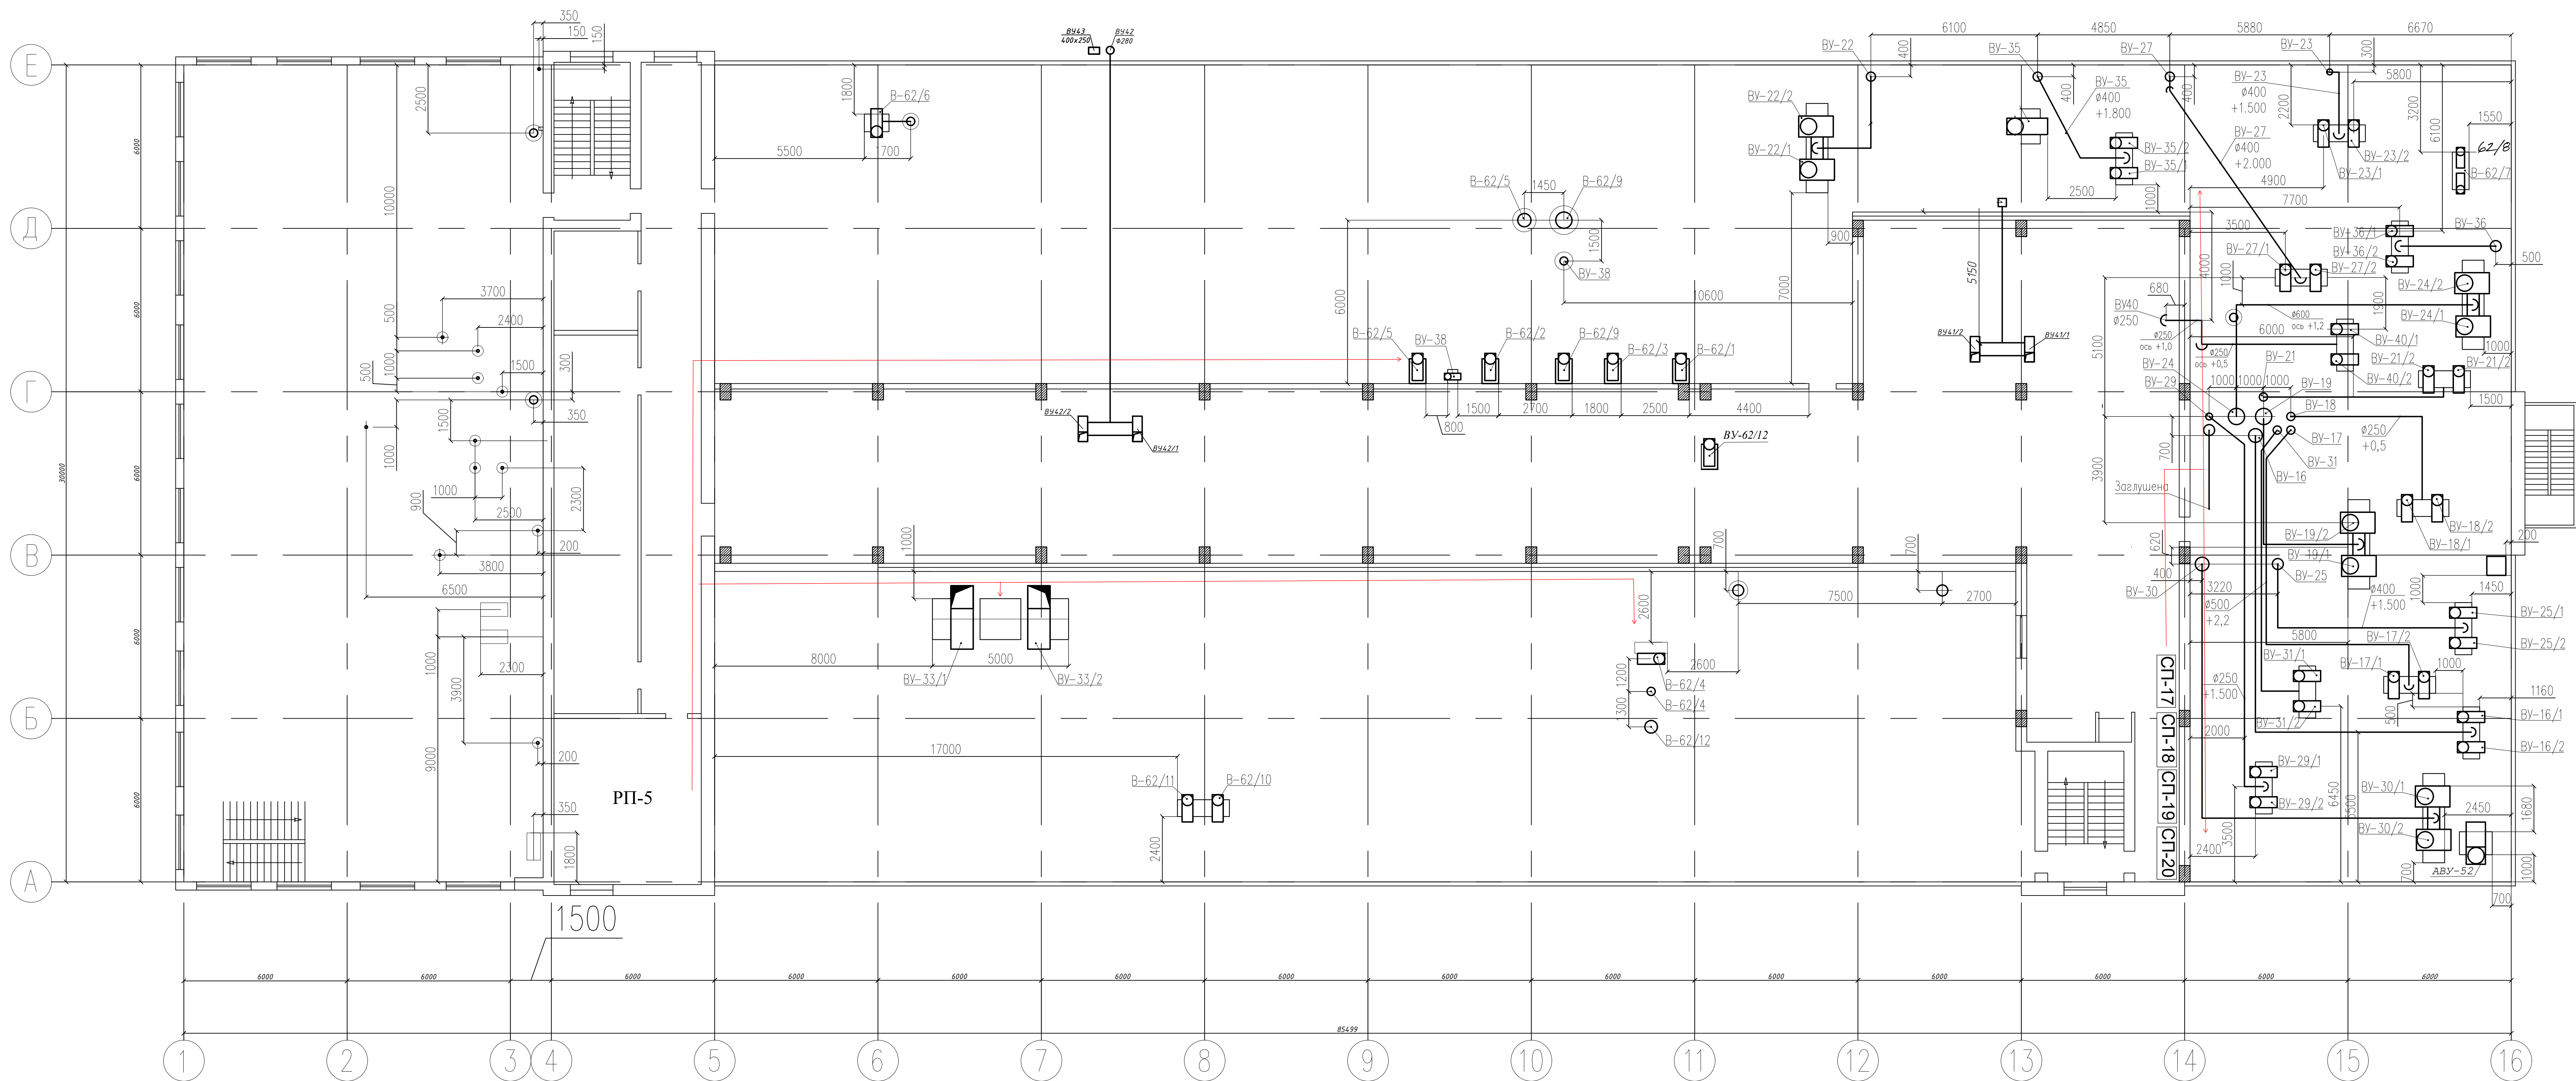


План кровли

[illegible]